
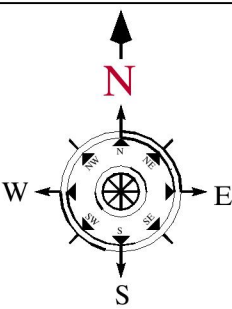


PLAN SHOWING THE DETAILS OF SITE IN SURVEY NO.249  
CHENGOLE (VILL) TANDUR (MDL)VIKARABAD (DIST) TS  
G.M.K COLONY

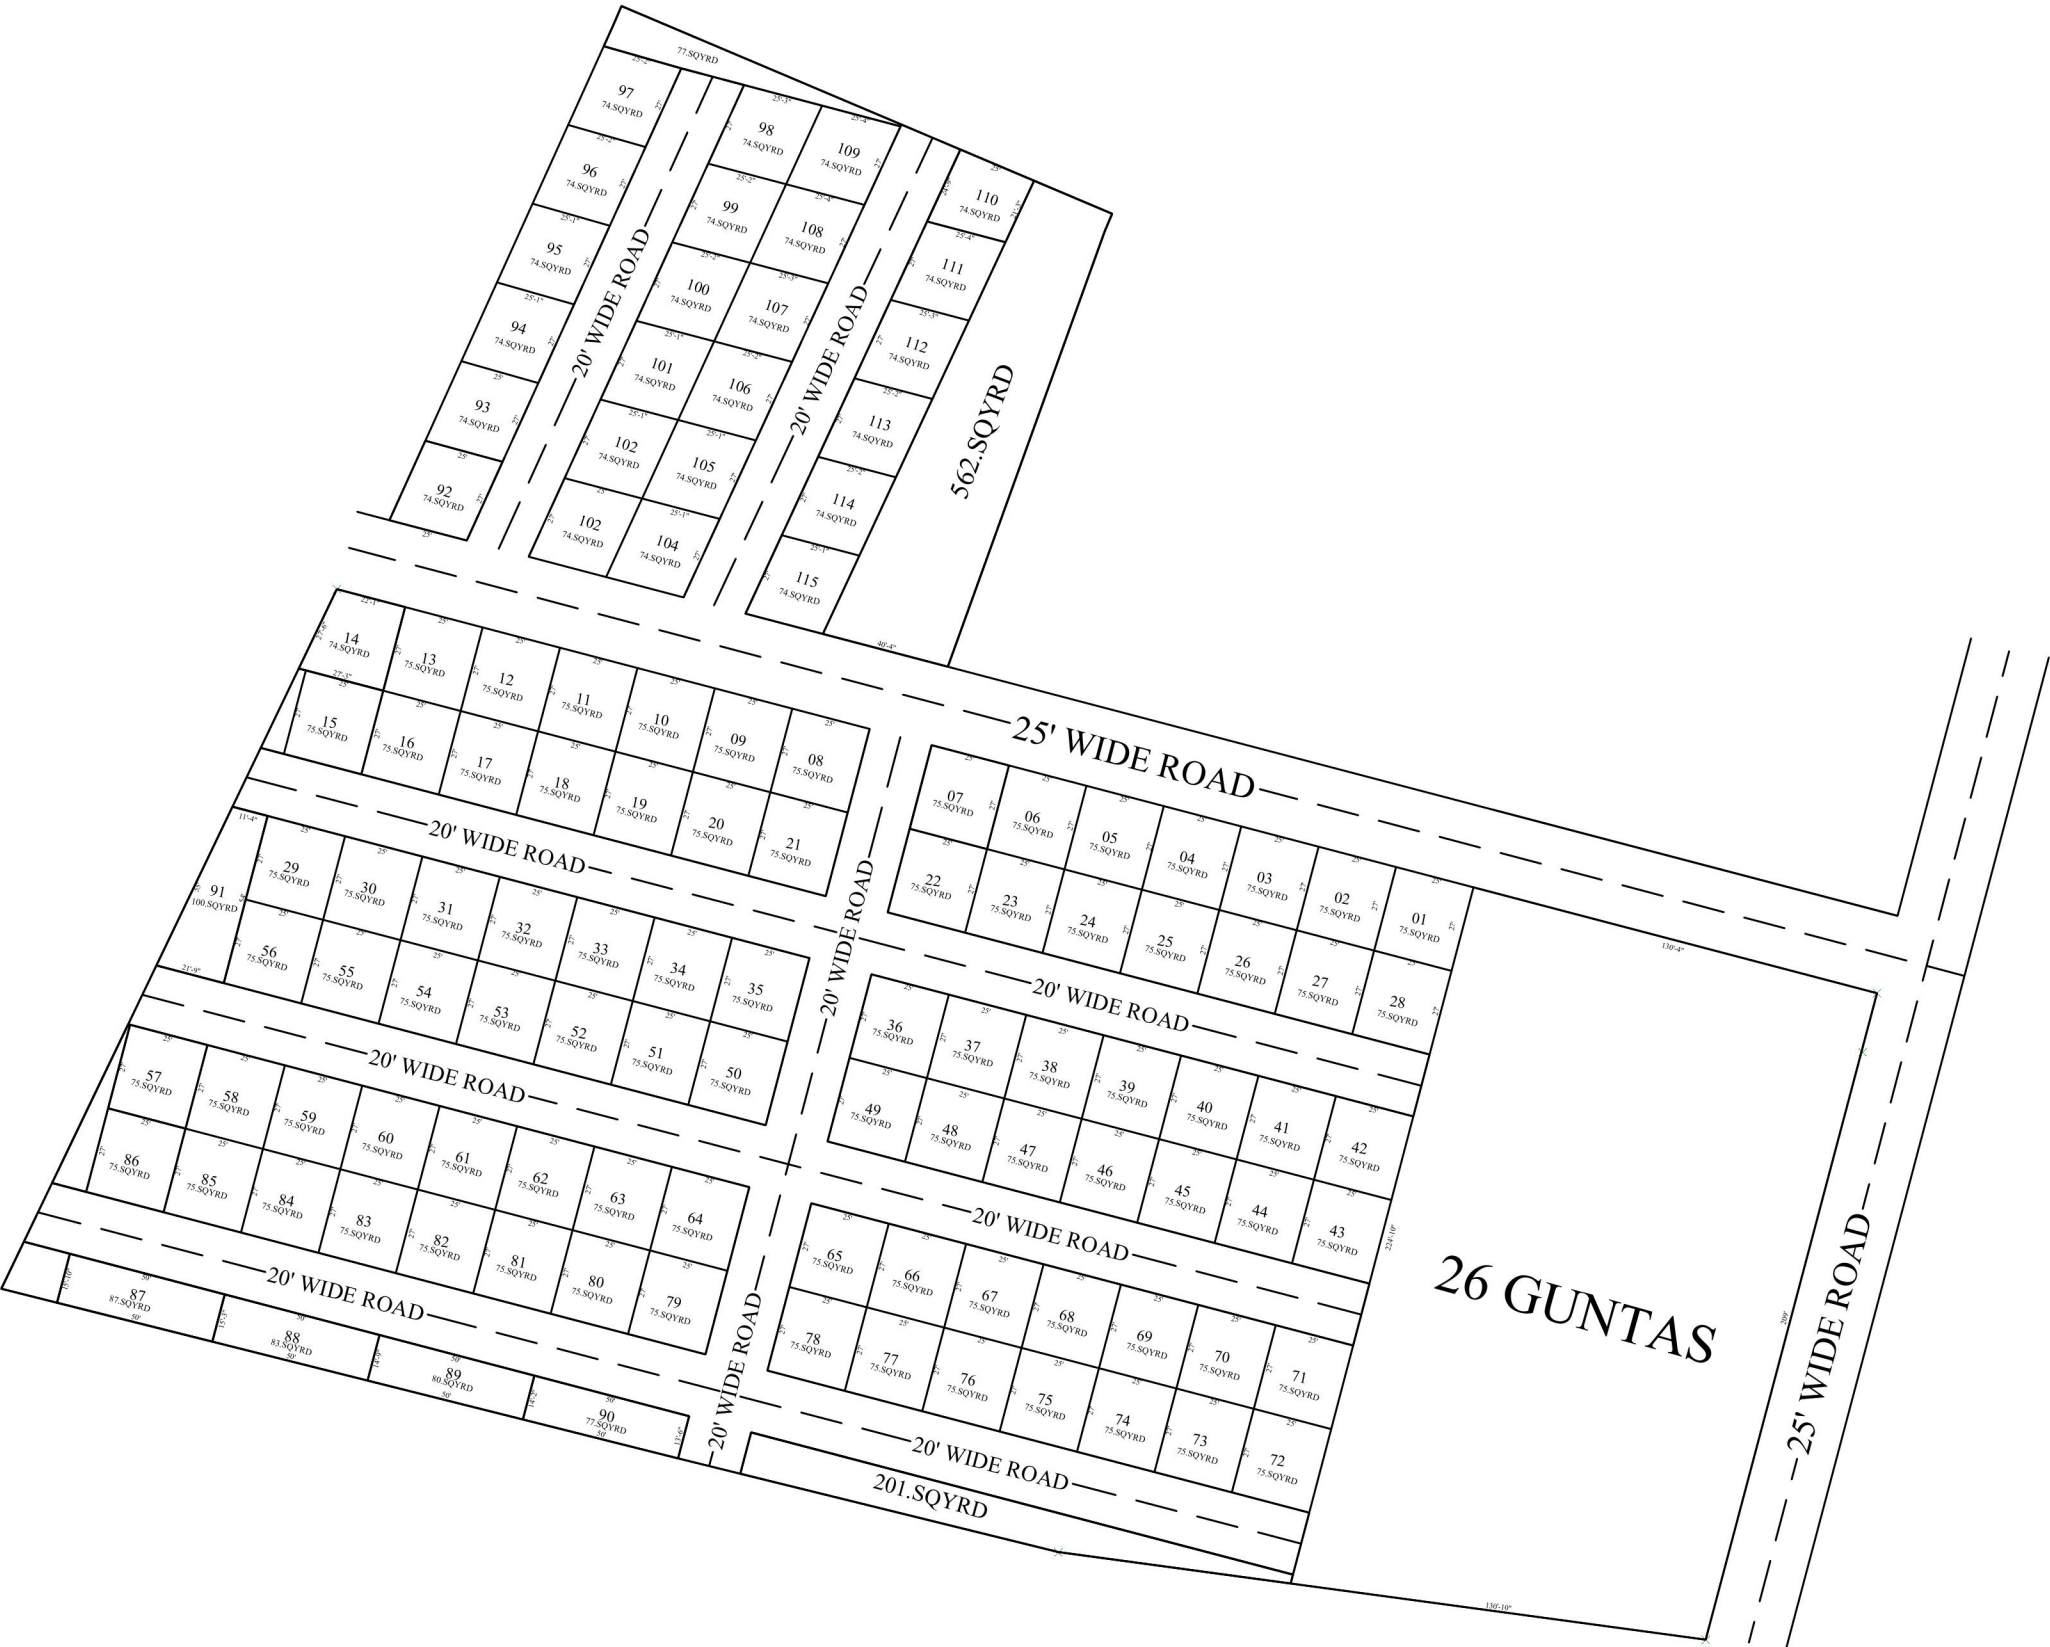

ALL DIMENSIONS ARE IN AS PER REQUIREMENT.

LEGEND

|                          |  |
|--------------------------|--|
| Fencing                  |  |
| Internal boundary        |  |
| Road                     |  |
| Electrical Pole          |  |
| Power Lines              |  |
| R.C.C Buildings          |  |
| Transformer              |  |
| Gate                     |  |
| Hand Pump                |  |
| Trees                    |  |
| Boundary Line            |  |
| Boulders, Rock           |  |
| Culvert / Canal / Drains |  |
| Temple / Statue          |  |
| Bore Well / Man Hole     |  |
| Benchmarks               |  |

Area:

Client:

GMK CHARITABLE TRUST

Surveyed By :

**ARF GeoTech Surveyor**  
PROFESSIONAL DIGITAL SURVEYOR'S  
MAPPING & DIGITAL  
LAND SURVEY SOLUTION  
Mobile No.: +91 76010 55508  
Email: arfgeotechsurveyor@gmail.com  
TANDUR, TELANGANA 501141